


Proposed E Level Plan

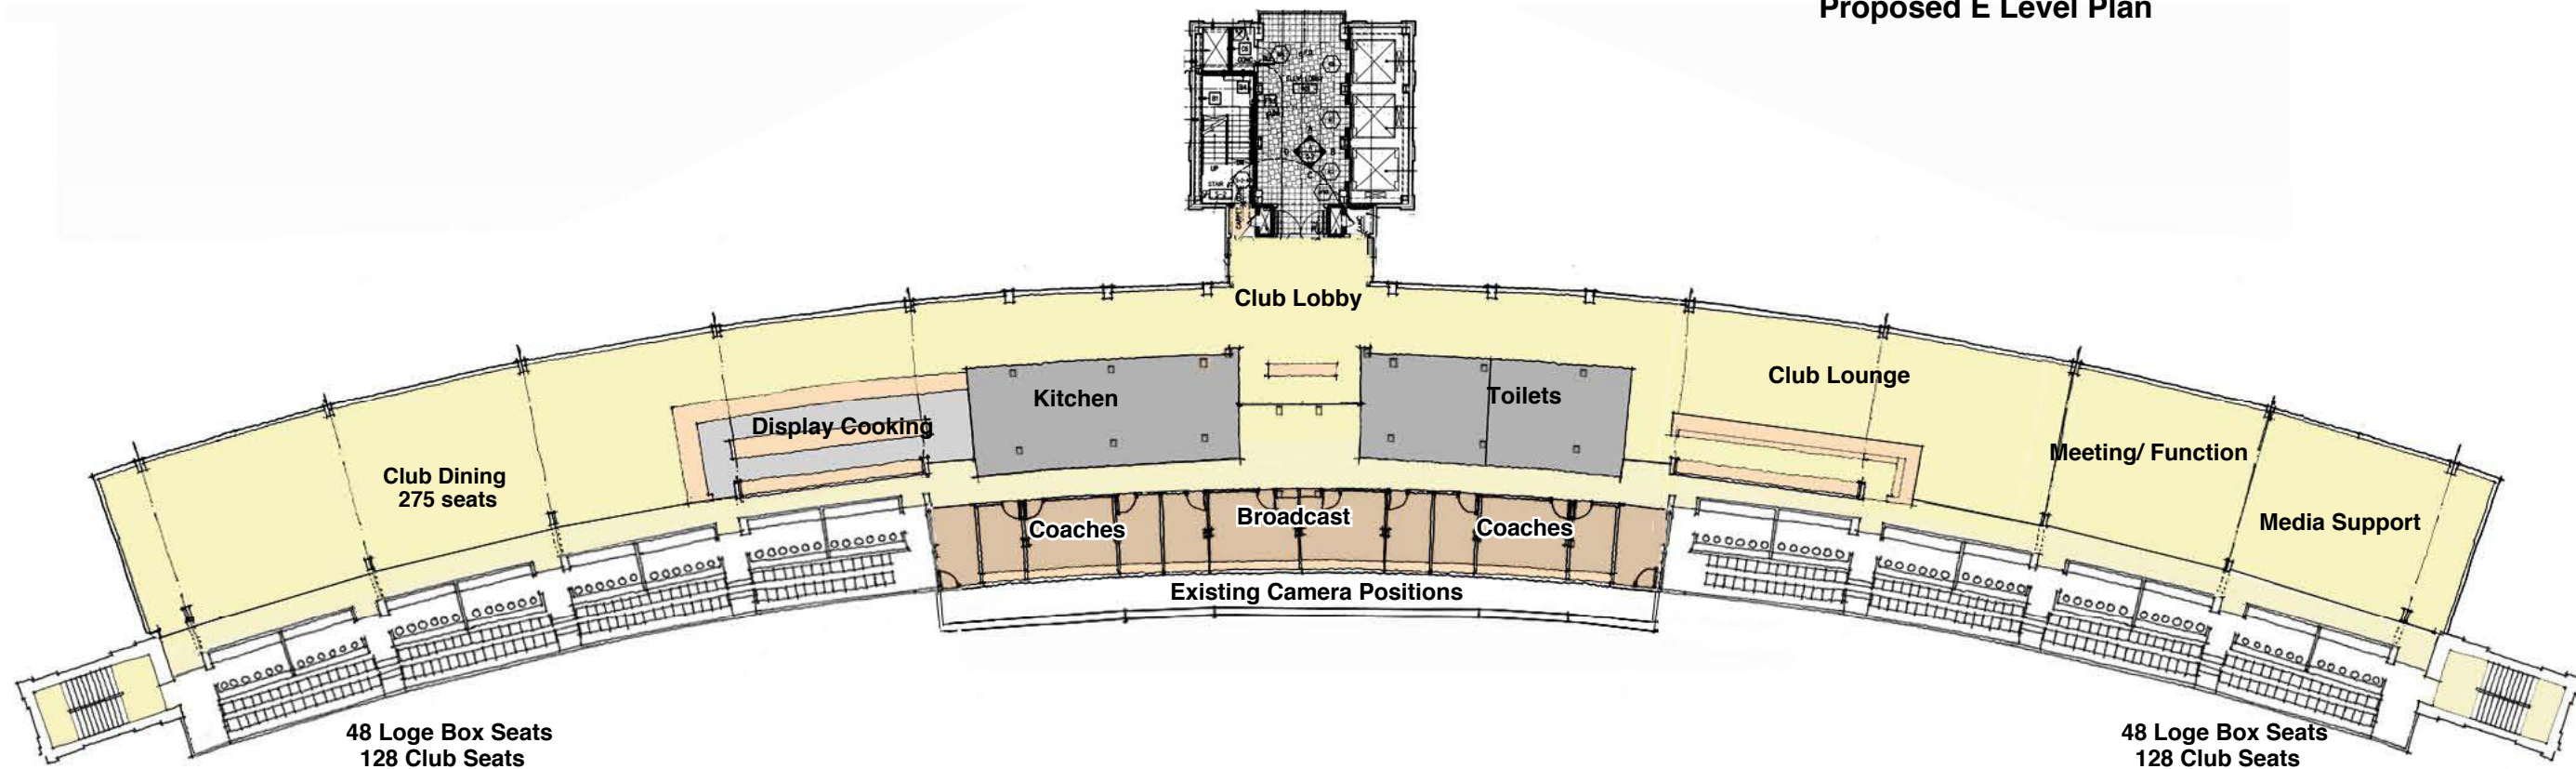

Proposed D Level Plan